


Option 1

Option 2

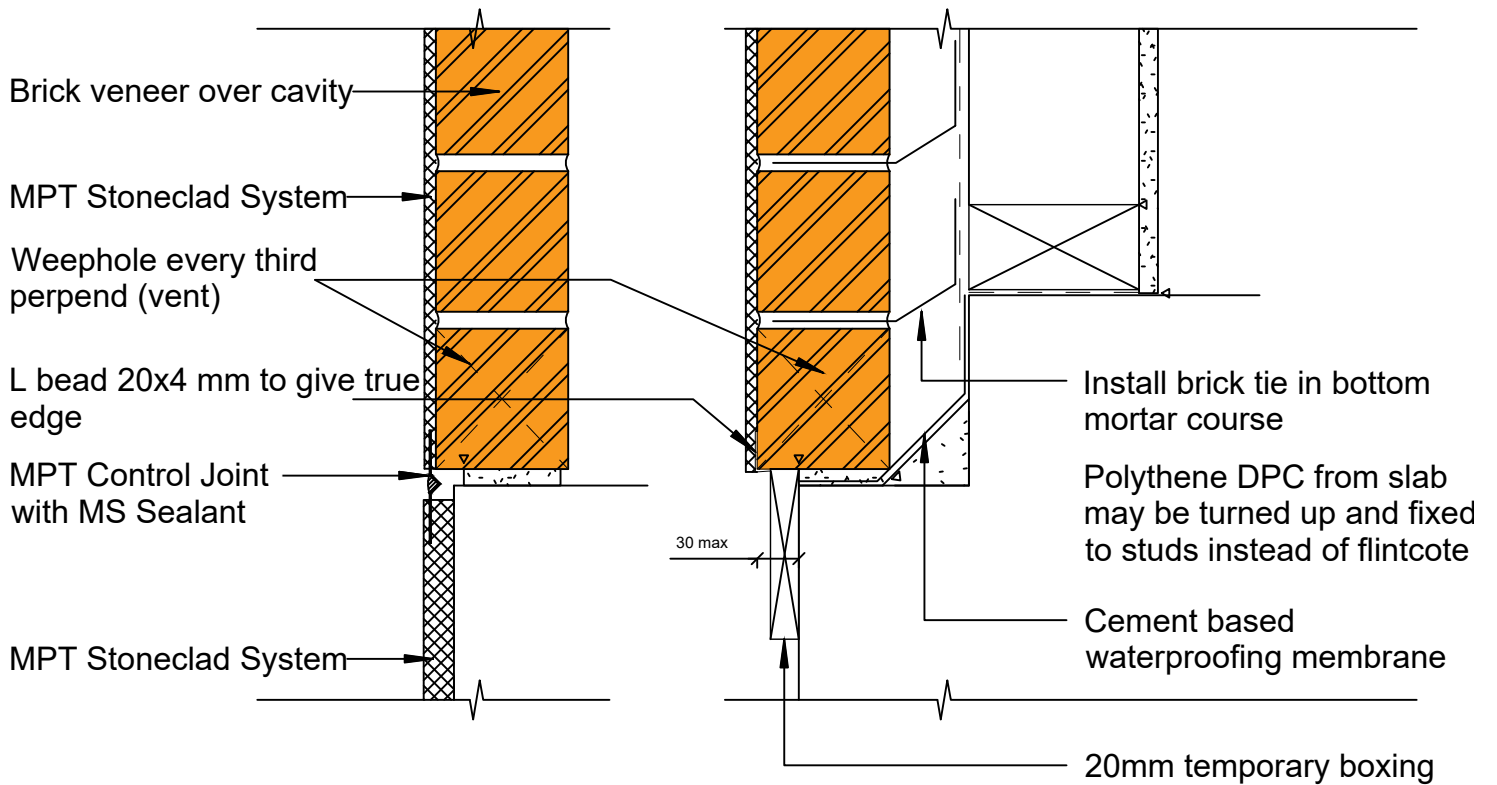

Important Note:
 Mortar joints $10\text{mm} \pm 3$,
 6mm max rake (Hard-tooled
 concave joint preferred)

